


Landfill Cross Section



GRANGER

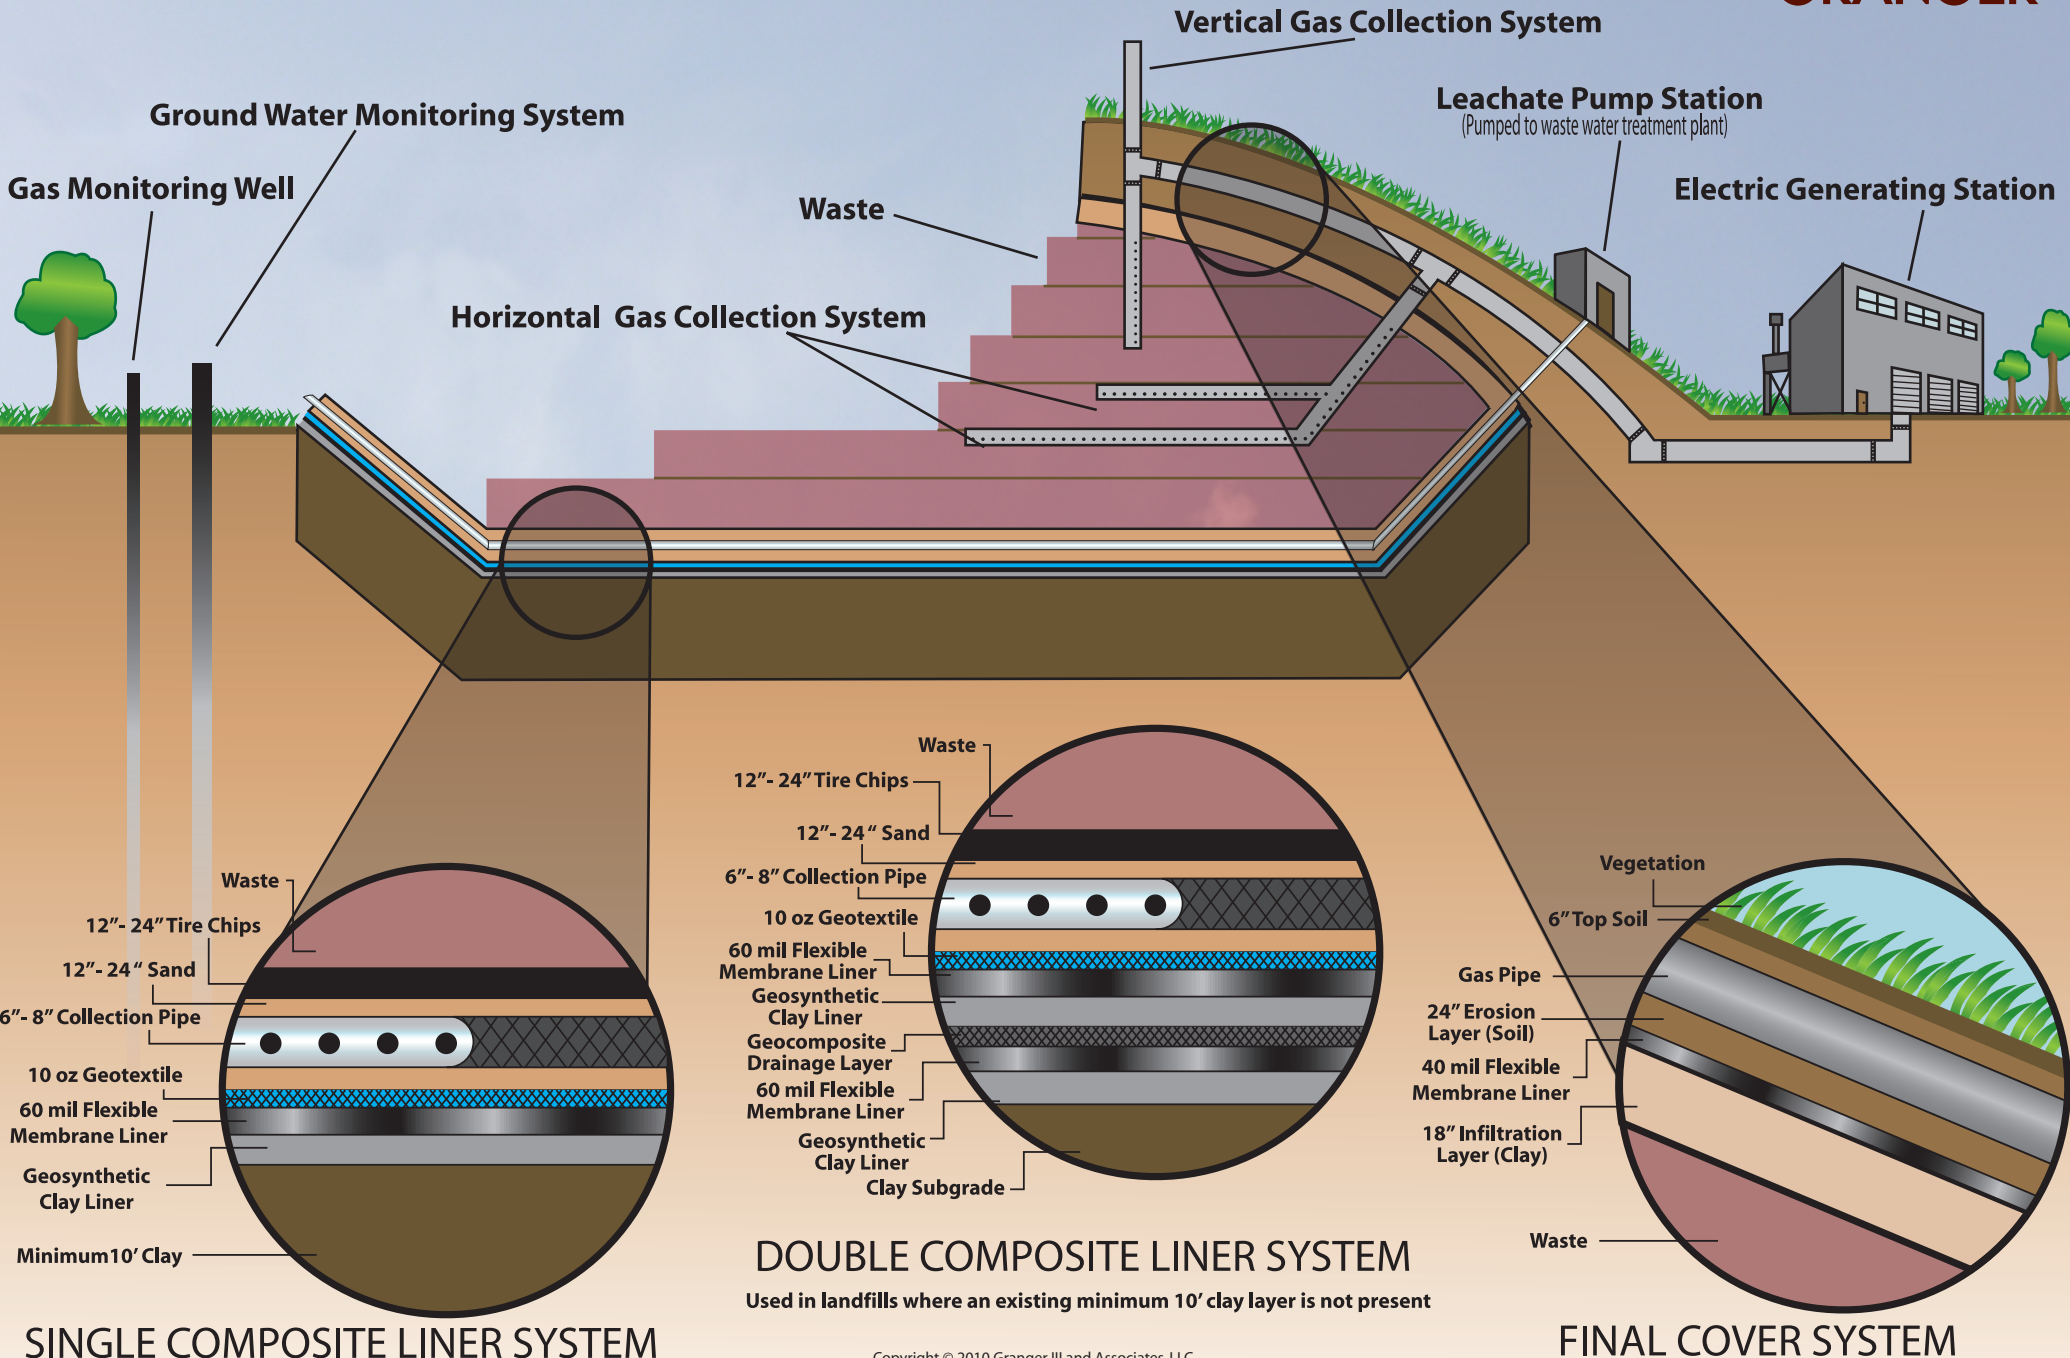

SINGLE COMPOSITE LINER SYSTEM

DOUBLE COMPOSITE LINER SYSTEM
Used in landfills where an existing minimum 10' clay layer is not present

FINAL COVER SYSTEM